



LONDON MARRIOTT HOTEL REGENTS PARK

★★★★

MAP REF 37

128 King Henry's Road, London NW3 3ST

Tel 44 (0) 20 7722 7711

Guest Fax 44 (0) 20 7586 5822

Conference/Sales Tel 44 (0) 20 7449 4412

Conference/Sales Fax 44 (0) 20 7722 5973

www.marriotthotels.com/lonrp
events.regentspark@marriotthotels.co.uk

Located within walking distance to Regent's Park, the London Marriott Hotel Regents Park offers business users the combination of a convenient location, spacious newly refurbished accommodation and exacting standards of service. With the Swiss Cottage tube station (Jubilee Line) only a five minute walk from the hotel, the London Marriott Hotel Regents Park has an extensive range of conference facilities for board meetings, training seminars and residential conferences for up to 300 delegates.

This seven-storey luxury hotel is located in the peaceful ambassadorial residential area of North London, 10 minutes from London city centre.

MEETING ROOMS	NATURAL DAYLIGHT	AIR COOLING	WHEELCHAIR ACCESS	DIMENSIONS (METRES)			MAXIMUM NUMBER OF DELEGATES							
				L	W	H	THEATRE STYLE	BOARDROOM STYLE	U-SHAPE	CLASSROOM STYLE	CABARET	BUFFET RECEPTION	DINNER/ DANCE	DINNER
ADELAIDE SUITE (1, 2 & 3)		✓	✓	22.2	14	3.94	300	90	90	150	150	300	250	300
ADELAIDE ROOM (1)		✓	✓	14	7.3	3.94	100	35	30	50	50	100	60	70
ADELAIDE ROOM (2)		✓	✓	14	7.3	3.94	100	35	30	50	50	100	60	70
ADELAIDE ROOM (3)		✓	✓	14	7.3	3.94	100	35	30	50	50	100	60	70
PARK ROOM	✓	✓	✓	5.7	7.15	2.56	30	20	18	15	18	30	-	30
KENT ROOM	✓	✓	✓	7.05	5.5	2.37	30	15	15	10	18	-	-	-
ESSEX ROOM	✓	✓	✓	7.05	3.6	2.37	-	10	-	-	-	-	-	-
MIDDLESEX ROOM	✓	✓	✓	7.05	3.6	2.37	20	10	-	10	-	-	-	-
SURREY ROOM	✓	✓	✓	7.05	3.6	2.37	20	10	-	10	-	-	-	-
SUSSEX ROOM	✓	✓	✓	7.05	3.6	2.37	-	10	-	-	-	-	-	-
HAMPSHIRE ROOM	✓	✓	✓	7.05	3.6	2.37	-	10	-	-	-	-	-	-

MARRIOTT COMMUNICATION SOLUTIONS AT THIS HOTEL

Marriott have created an exciting new range of IT services for your event, offering all-inclusive packages with short lead times.


From fast, continuous web access and internet cafés, to video conferencing and webcasting - we look after the technology so you can make the most of your event.

SEE PAGE 6 & 7 FOR MORE INFORMATION

QUICK REFERENCE GUIDE

NO. OF FLOORS	TOTAL NO. OF BEDROOMS	NON SMOKING BEDROOMS	SUITES	DISABLED BEDROOMS	THE MARRIOTT BEDROOM (REFER TO PAGE 9)	AIR COOLING IN BEDROOM	HIGH SPEED INTERNET ACCESS IN BEDROOM	MINI BAR IN BEDROOM	IN ROOM SAFE	24 HR ROOM SERVICE	LAUNDRY	SAFE DEPOSIT AT RECEPTION	SECRETARIAL SERVICES	BUSINESS CENTRE	EXECUTIVE LOUNGE	GIFT SHOP	SHOE SHINE IN PUBLIC AREAS	VENDING MACHINES IN PUBLIC AREAS	ICE MACHINES IN PUBLIC AREAS	VALET PARKING	CONCIERGE	ONSITE CAR PARKING	FREE CAR PARKING	NUMBER OF PARKING SPACES
7	303	108	5	0	✓	✓	✓	✓	✓	✓	✓	✓	✓	✓	✓	✓	✓	✓	✓	✓	✓	✓	✓	140







RESTAURANTS & LOUNGES	MARRIOTT LEISURE CLUB	PLACES TO SEE / THINGS TO DO	SPECIAL ACTIVITIES
<ul style="list-style-type: none"> Mediterrano Restaurant: A cosmopolitan restaurant offering mediterranean style cuisine. Chats Cafe Bar: A casual bar featuring modern european food. 	<p><i>Complimentary:</i> Indoor heated swimming pool, steam room, sauna, fully equipped gym and relaxation area.</p> <p><i>Supplementary:</i> Health and beauty salon, hairdresser and solarium</p>	<ul style="list-style-type: none"> London Zoo Regent's Park with its popular open air theatre Camden Lock Madame Tussaud's Hampstead Heath 	<ul style="list-style-type: none"> Barbecue area in landscaped gardens Corporate team building events Tennis

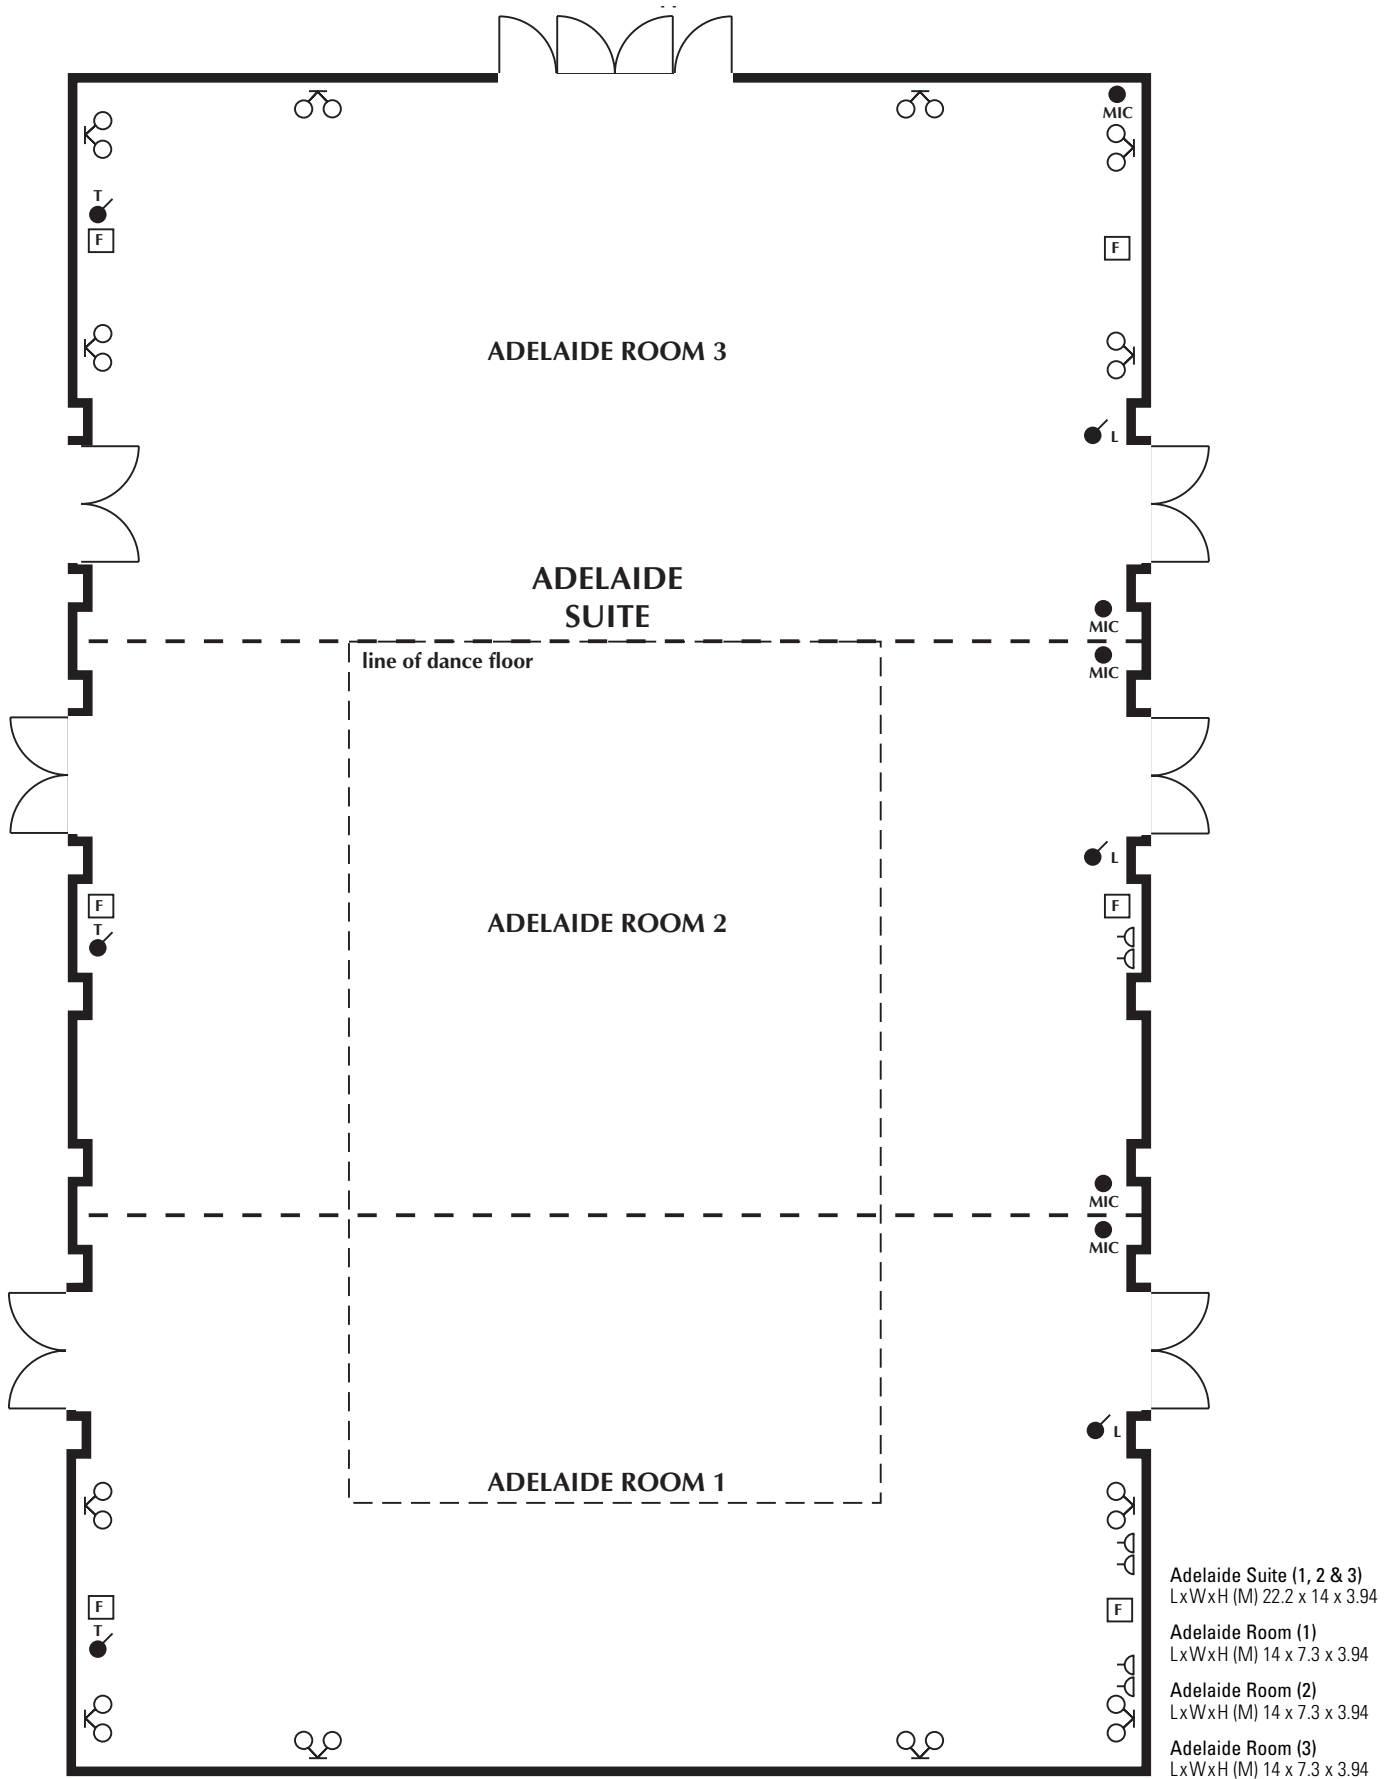

LIGHTING	L	MICROPHONE POINT	MIC
TEMPERATURE	T	WALL LIGHT	☉☉☉
POWER POINTS-13 AMP	⏻	TELEPHONE/FAX POINT	△
TV POINT	●TV	WINDOW OR GLAZED SCREEN	▬▬▬
COMFORT COOLING	▬▬▬	ACOUSTIC MOVEABLE SCREEN	- - -
FACILITY BOX	F		



SCALE: 1CM = 1 METRE (1:100)

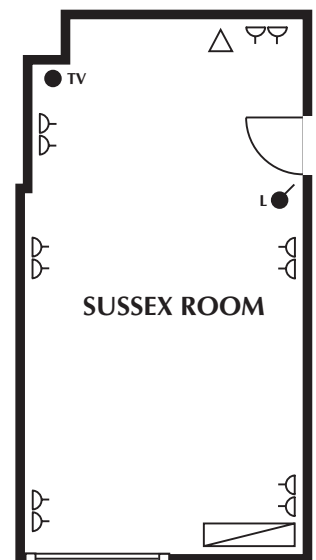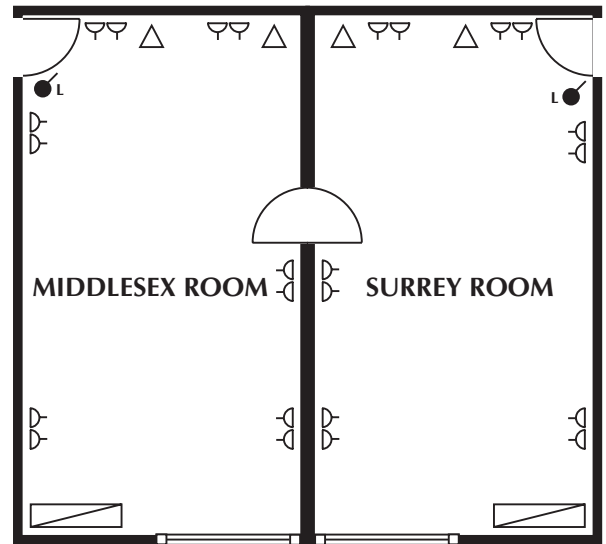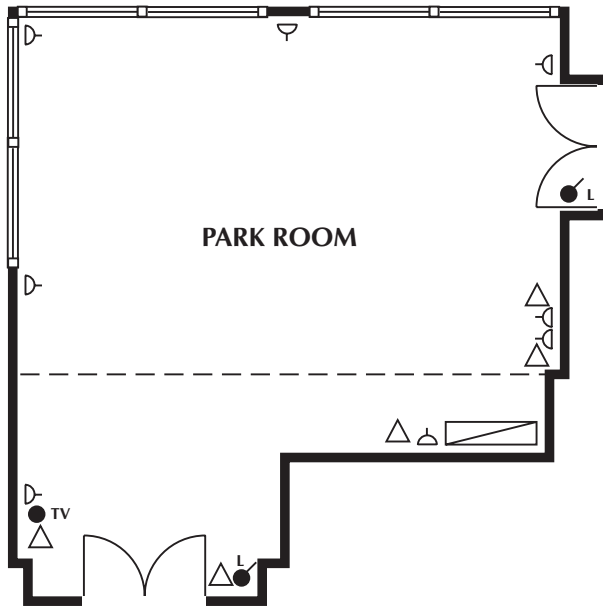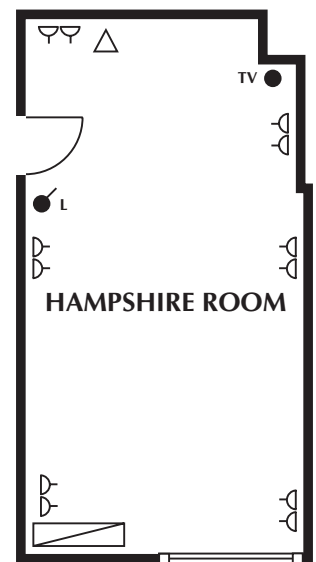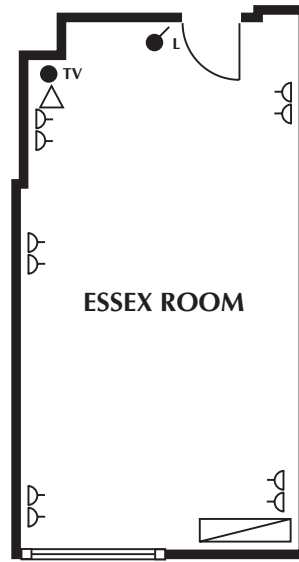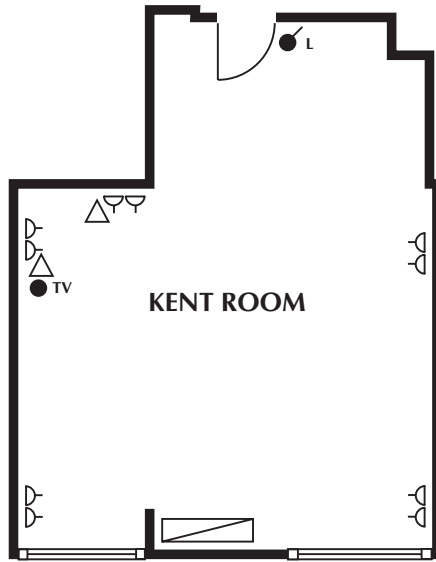

Kent Room
LxWxH (M) 7.05 x 5.5 x 2.37

Essex Room
LxWxH (M) 7.05 x 3.6 x 2.37

Hampshire Room
LxWxH (M) 7.05 x 3.6 x 2.37

Park Room
LxWxH (M) 5.7 x 7.15 x 2.56

Middlesex Room
LxWxH (M) 7.05 x 3.6 x 2.37

Surrey Room
LxWxH (M) 7.05 x 3.6 x 2.37

Sussex Room
LxWxH (M) 7.05 x 3.6 x 2.37



SCALE: 1CM = 1 METRE (1:100)

LIGHTING	L	MICROPHONE POINT	● MIC
TEMPERATURE	T	WALL LIGHT	☉ ☽ ☿
POWER POINTS-13 AMP	⏏	TELEPHONE/FAX POINT	△
TV POINT	● TV	WINDOW OR GLAZED SCREEN	▬▬▬
COMFORT COOLING	▬▬▬	ACOUSTIC MOVEABLE SCREEN	- - -
FACILITY BOX	F		

LONDON MARRIOTT HOTEL REGENTS PARK

★★★★

MAP REF 37

128 King Henry's Road, London NW3 3ST

Tel 44 (0) 20 7722 7711

Guest Fax 44 (0) 20 7586 5822

Conference/Sales Tel 44 (0) 20 7449 4412

Conference/Sales Fax 44 (0) 20 7722 5973

www.marriotthotels.com/lonrp

events.regentspark@marriotthotels.co.uk

TRAVEL DIRECTIONS

BY ROAD

The hotel can be easily reached by road from the A1, M1, M40 and M25.

BY RAIL

Euston Station and Kings Cross Station are a short tube ride away.

Nearest tube station is Swiss Cottage (Jubilee line), only 5 minutes walk from the hotel.

For more information on train times, please call the National Railway Enquiry Service on 08457 484950.

BY AIR

Heathrow Airport is less than 20 miles away.

Luton Airport is less than 45 minutes away.

London City Airport is less than 20 minutes away.

Stansted Airport is 1 hour 20 minutes away.

